


A (1:1)

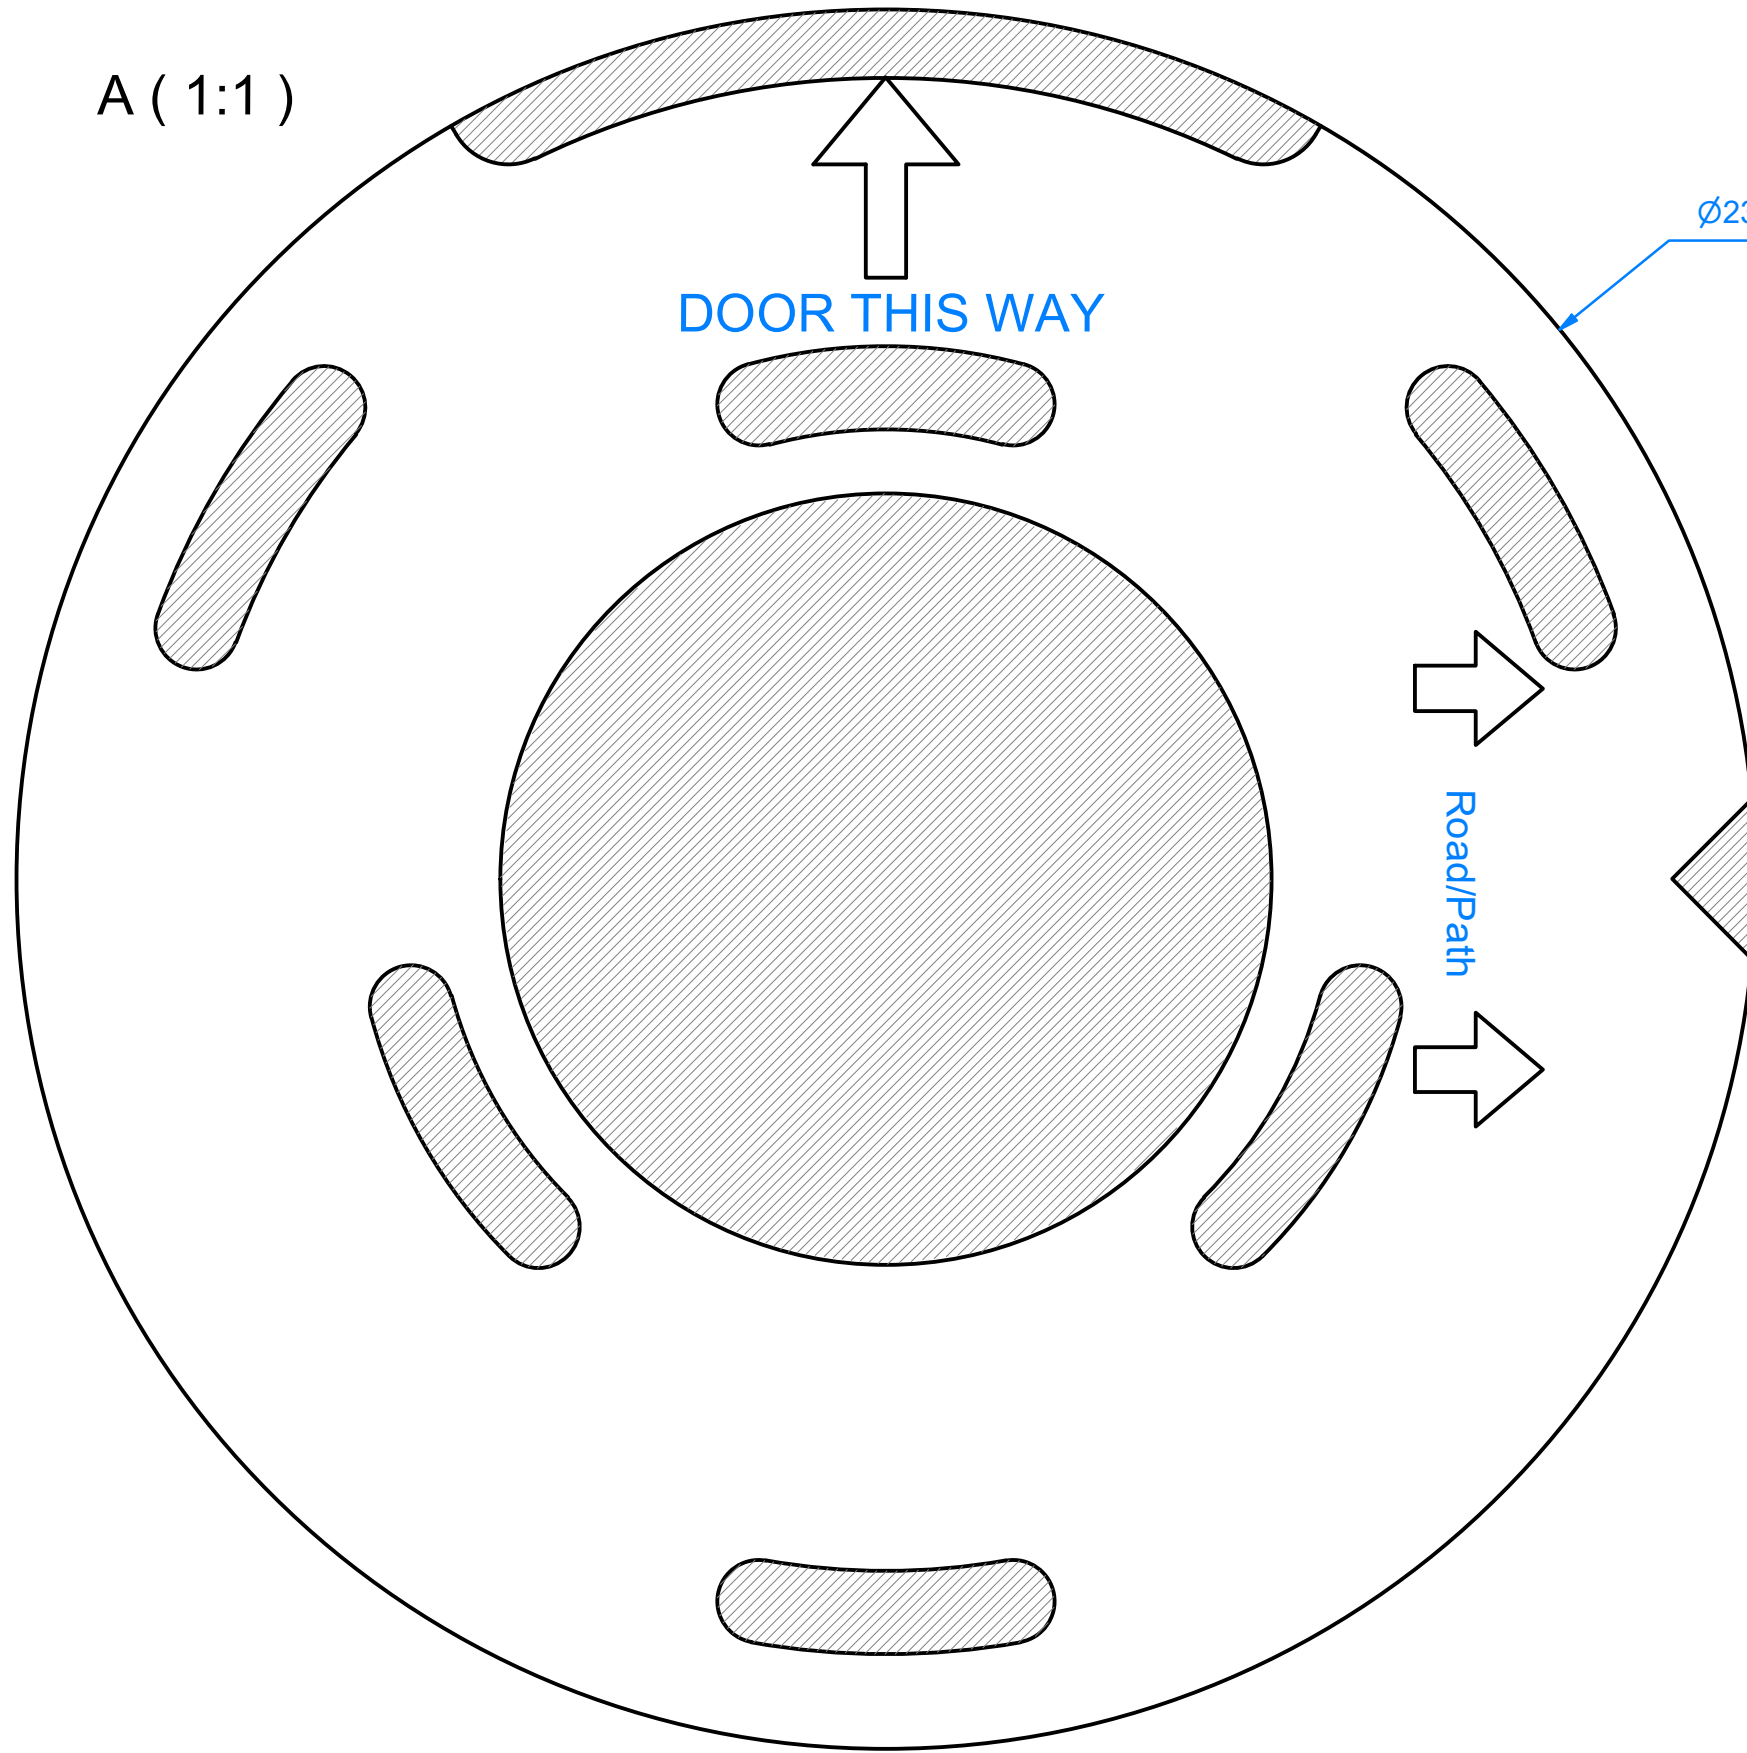

230

Ø230

DOOR THIS WAY

Road/Path